



\*Conceptual images (provided herein are all subject to change)

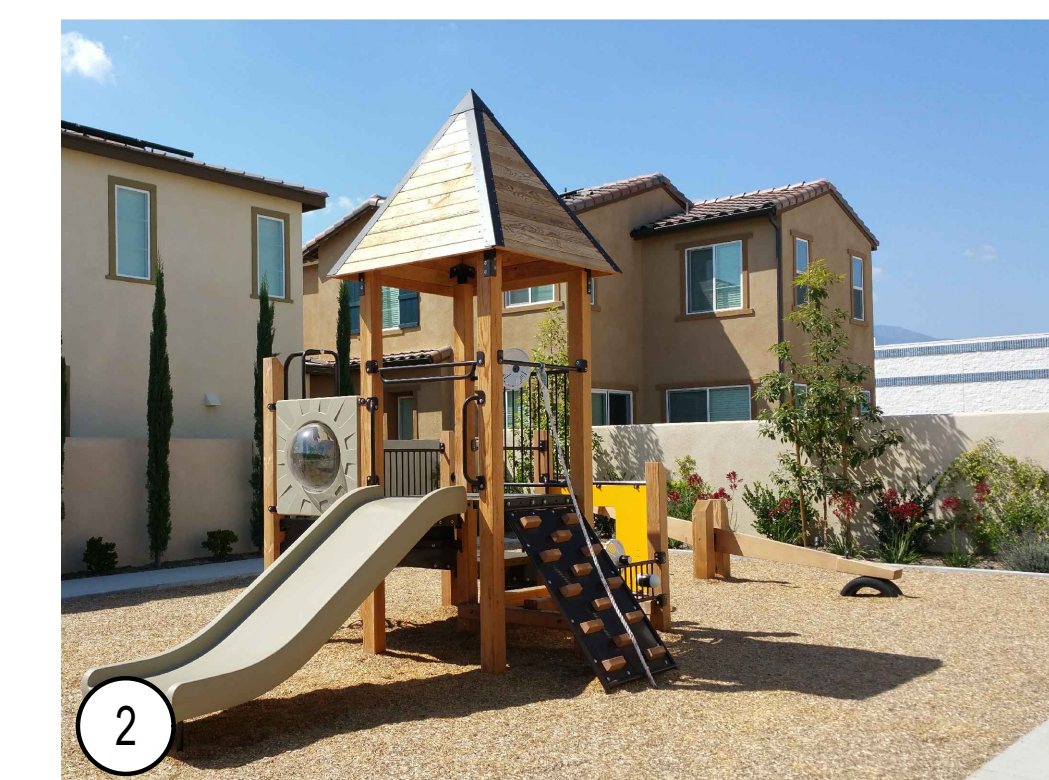


**LEGEND**

1. Larger open lawn / field area for both passive & active play.
2. Tot lot / play ground, designed for 2-5 age group, with wood fiber surfacing or approved equivalent.
3. Wood shade structure with 6 picnic tables and free standing BBQ.
4. Public street, per Civil.
5. Walkway node with bench seating.
6. Proposed perimeter fencing, "to be similar to Hasley Canyon Vinyl Ranch Rail Fencing".
7. Main park entry with potential signage wall and colorful planting.
8. Common area drought-tolerant landscaping (trees, shrubs & groundcovers to meet local California water regulations).
9. 6'-8" wide natural colored concrete walkway, with light broom finish and narrow tooled joints.
10. Natural mounding / berms around the perimeter, with screen / buffer trees.
11. Proposed canopy tree.
12. Proposed specimen tree.
13. Proposed small-medium accent / flowering tree.
14. Proposed screen / buffer tree.
15. Proposed parkway street tree, per City standards and approved Master Tree list.
16. City sidewalk / parkway, per Civil and City standards.
17. Lot line / R.O.W., per Civil.
18. Public asphalt parking lot, with 3 guest standard & 3 guest ADA stalls.
19. Public ADA accessible, "All-gender" restroom building.

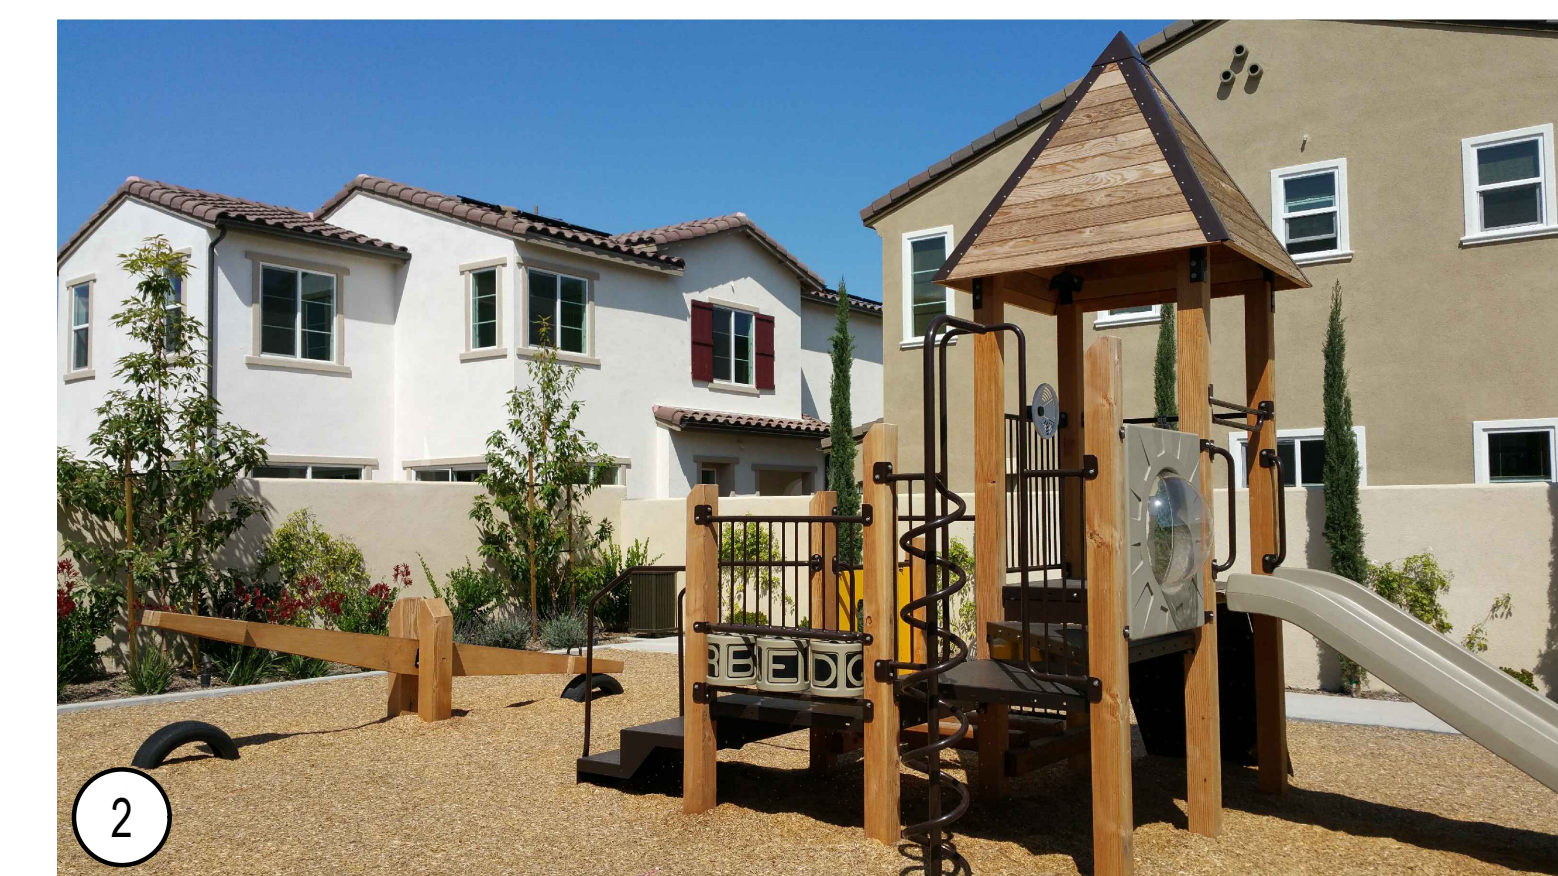

\*Conceptual images (provided herein are all subject to change)

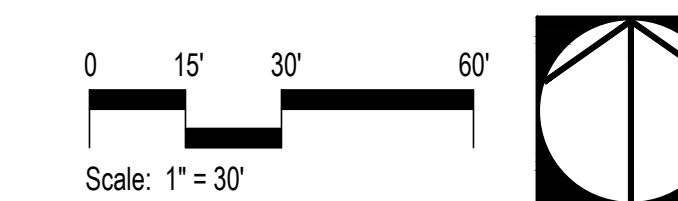

Conceptual Park Concept